


2 BDRM APARTMENTS

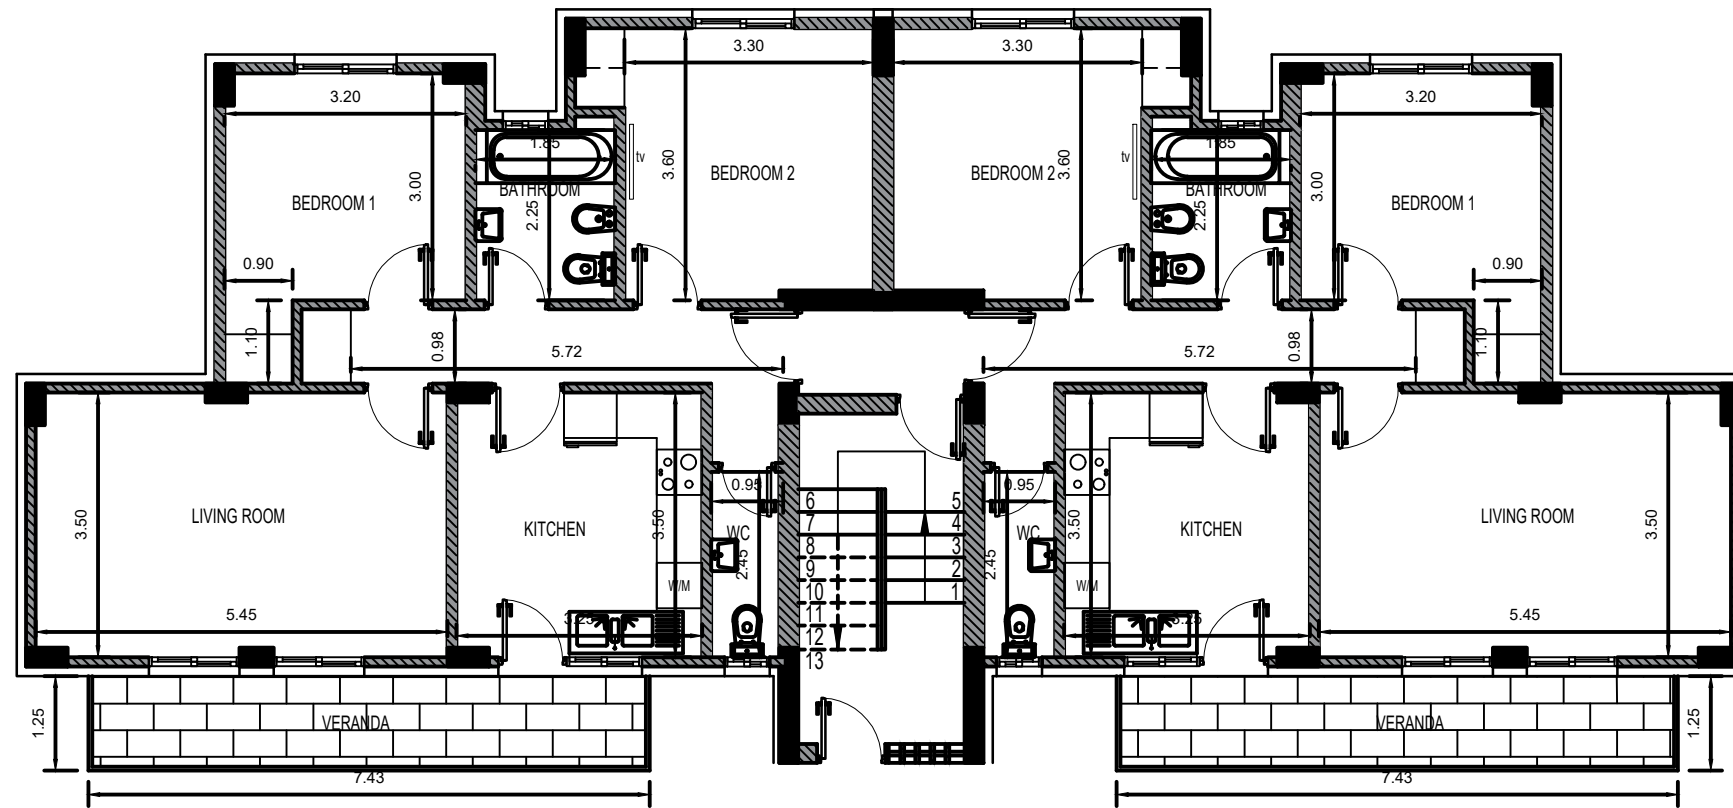

ΥΦΙΣΤΑΜΕΝΗ ΚΑΤΟΨΗ ΙΣΟΓΕΙΟΥ, 10Σ
ΟΡΟΦΟΣ, 20Σ ΟΡΟΦΟΣ | SCALE 1:100

BLOCK D,E,F ΣΥΝΟΛΟ =18
ΔΙΑΜΕΡΙΣΜΑΤΑ 2 ΥΠΝΟΔΩΜΑΤΙΩΝ

Notes:

Drawing: A3

Client: PASYDY PLATRES

Scale: 1:100

Drawn by:GDI

48, griva digeni 1080, Nicosia, Cyprus Tel. 22350909 Fax. 22351327 e-mail contact@ambianceco.com

ambiance & Co